



PROPOSED BASEMENT PLAN  
scale 1:100


LEGEND:	
1.	
2.	
3.	
4.	

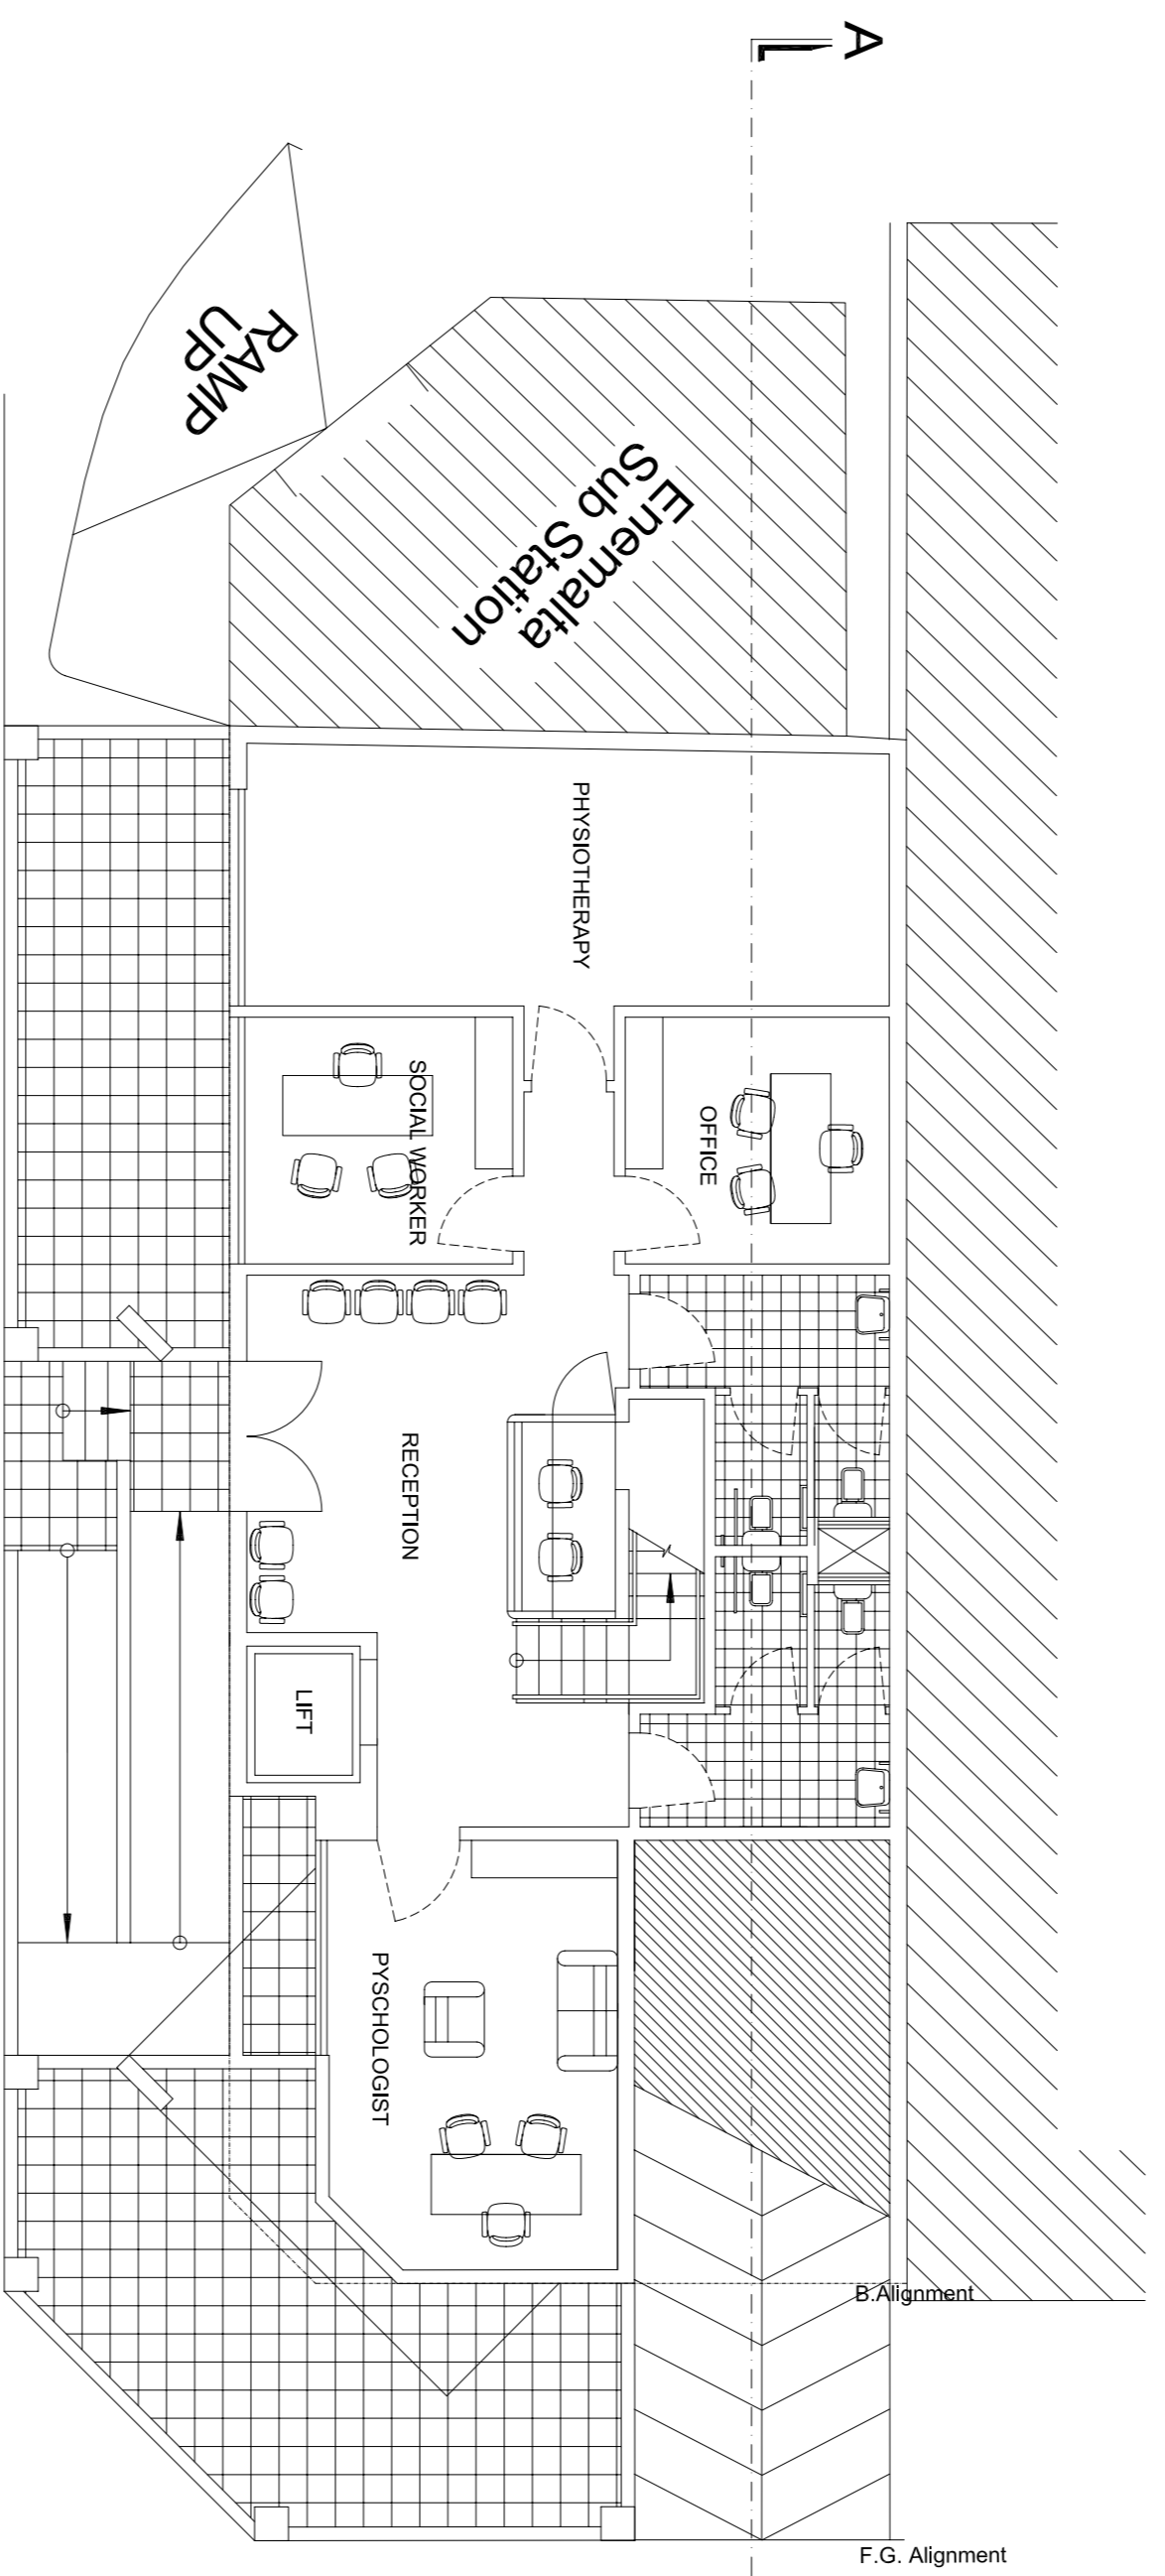


PROPOSED GROUND FLOOR PLAN  
scale 1:100

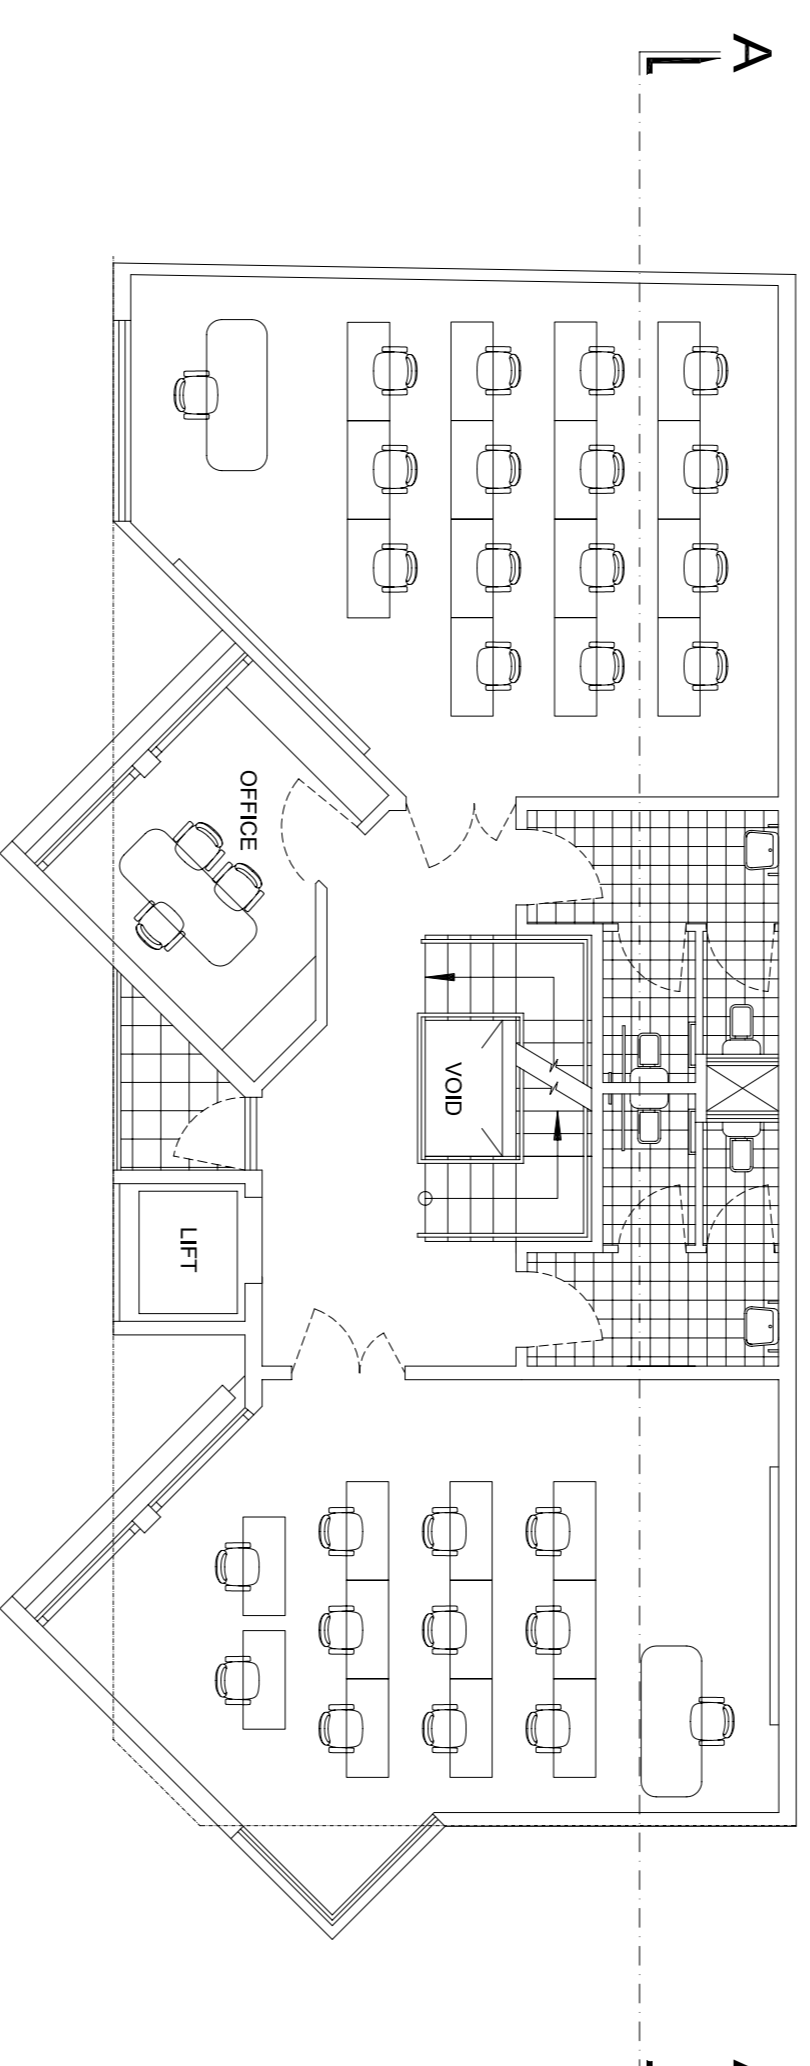


PROPOSED SECOND FLOOR PLAN  
scale 1:100

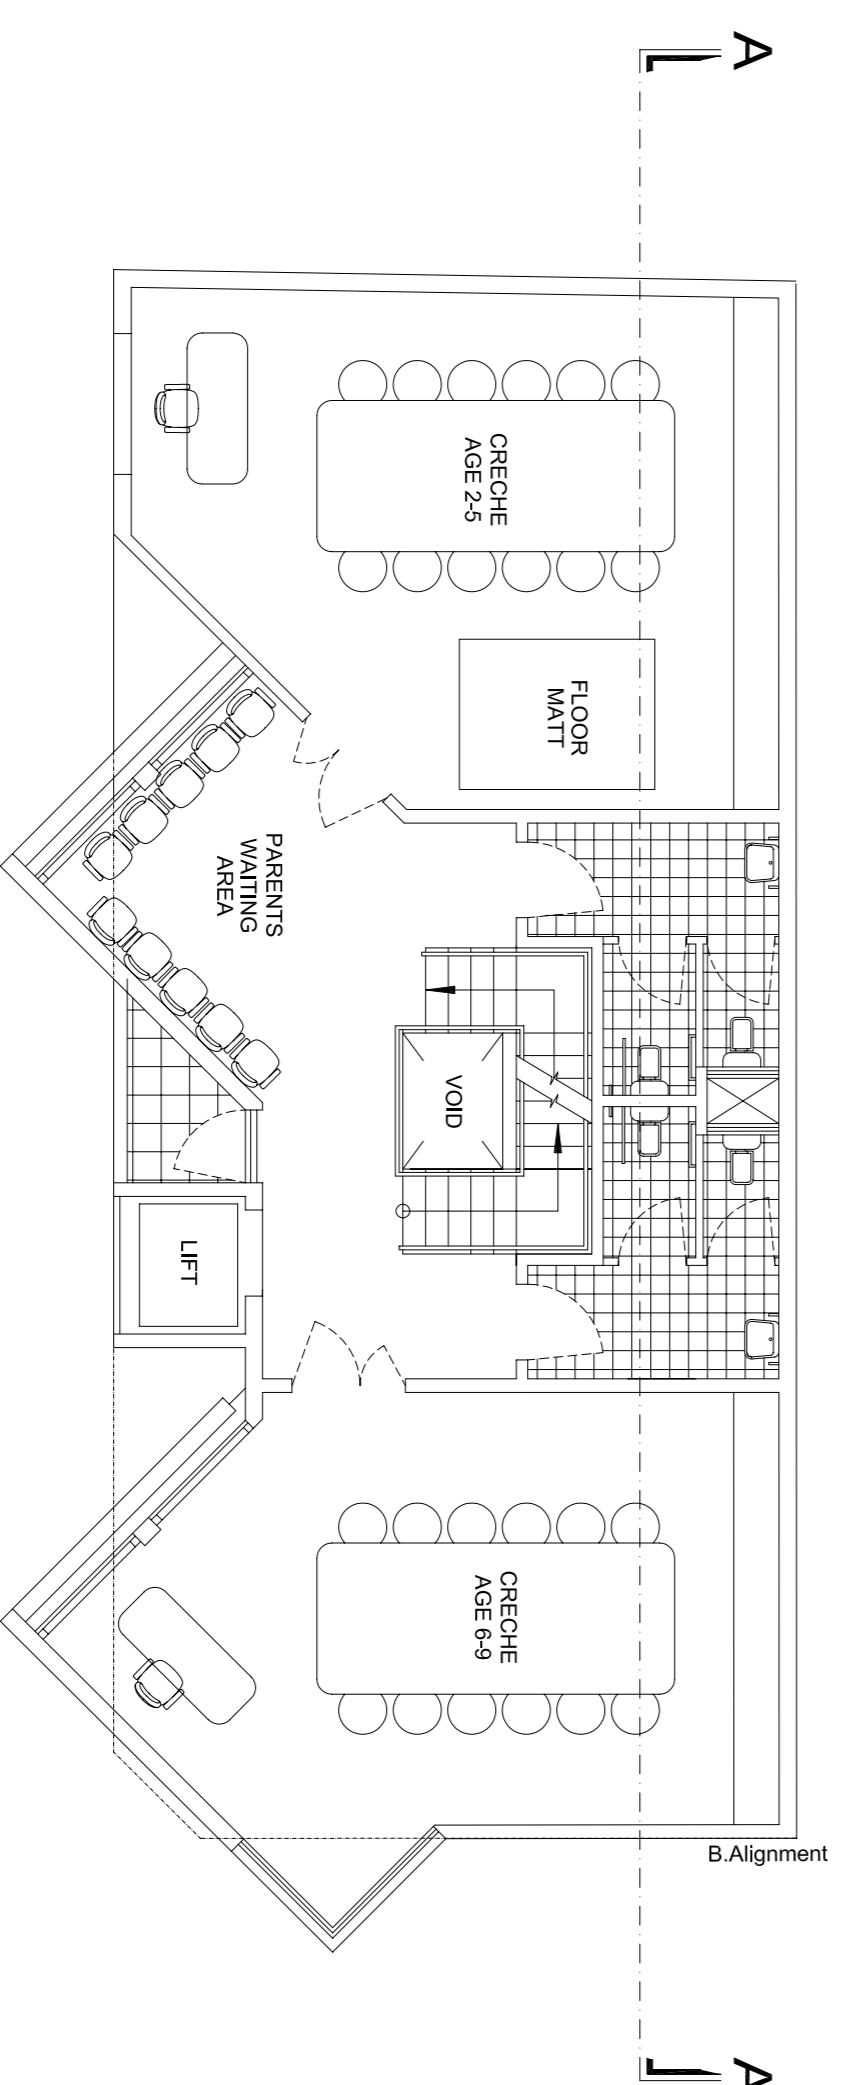

PROPOSED FIRST FLOOR PLAN  
scale 1:100

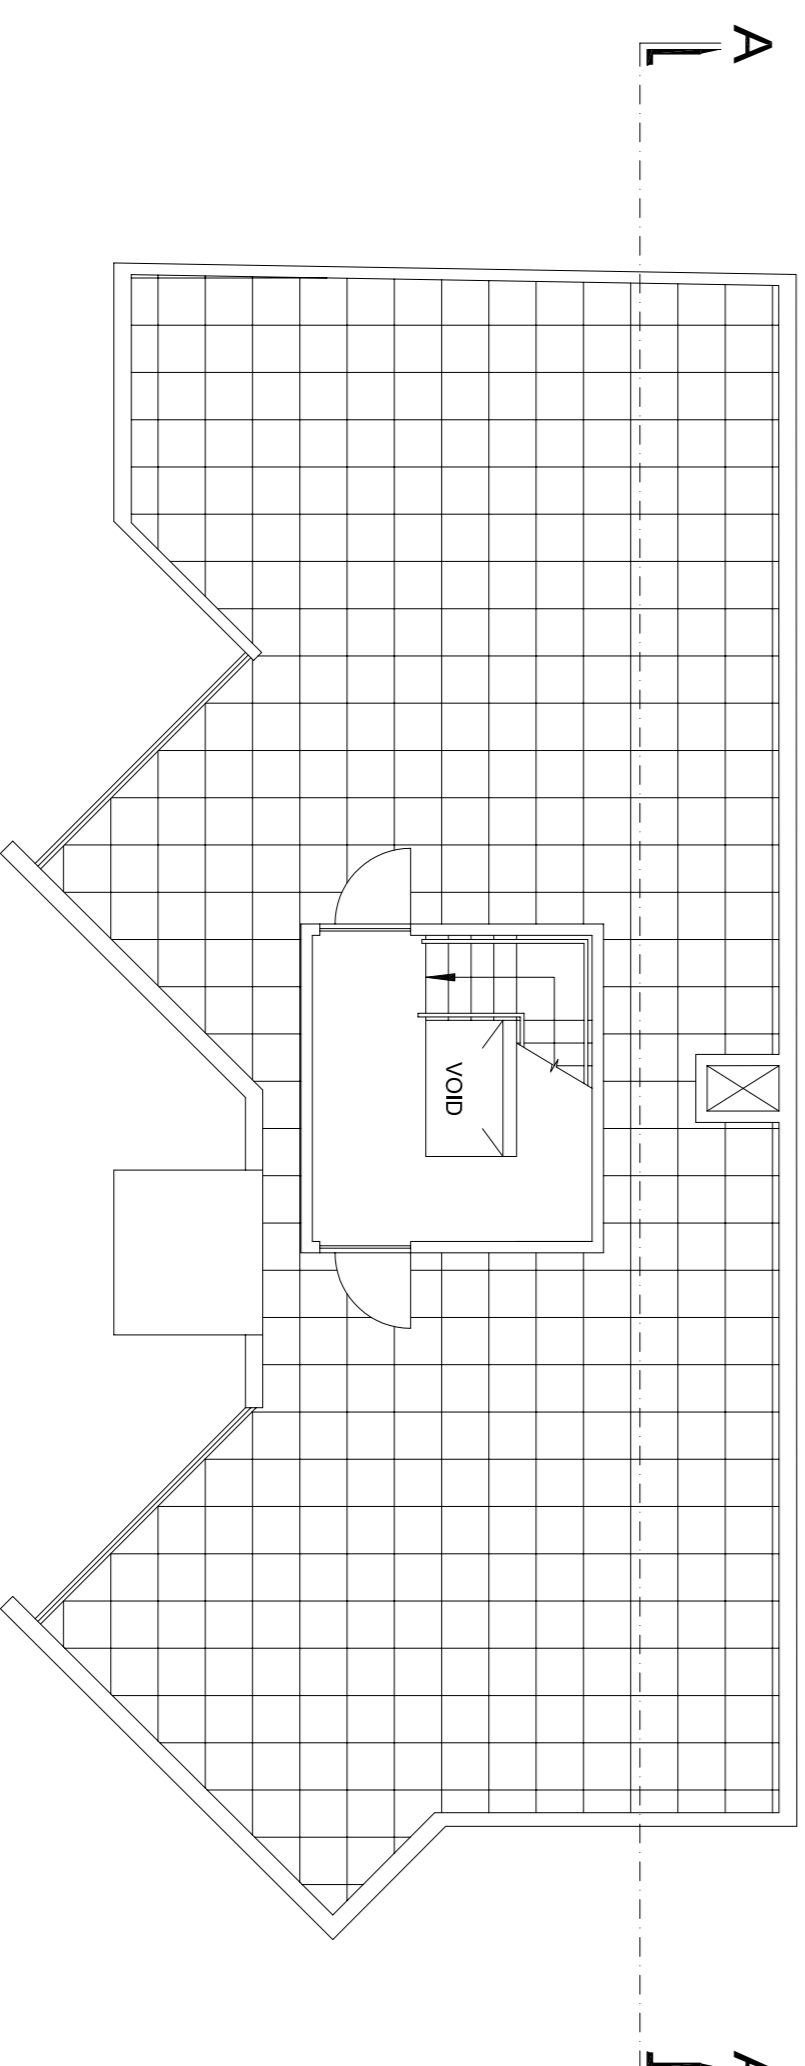

PROPOSED ROOF PLAN  
scale 1:100

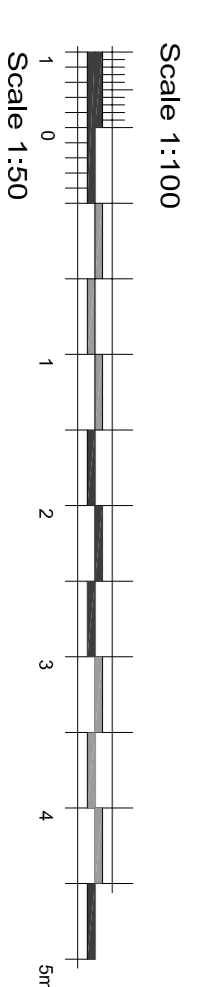

Client: MADUR LOCAL COUNCIL  
MADUR LOCAL COUNCIL  
NORTH STREET,  
MADUR

Project Title: PROPOSED COMMUNITY CENTRE INCLUDING EDUCATION & SKILLS IMPROVEMENT FACILITY  
SITE AT: 16/104/10 AVENUE STREET CAV DUN ANTON TARBONE, MADUR

Drawing Title: PROPOSED PLANS

Client No.: 236	Job No.: 750	Drawing No.: NDR02-02 / 2010
Checked:	To Supercede:	
Scale: 1:100	Date: 16 / 04 / 10	Drawn: SPD
		Paper Size: A1